


DOOR SCHEDULE				
NUMBER	QTY	SIZE	DESCRIPTION	COMMENTS
D01	1	1668 L IN	HINGED-DOOR F04	
D02	1	18080	GARAGE-GARAGE DOOR CHD05	
D03	3	2468 R IN	HINGED-DOOR F04	
D04	1	2668 L IN	HINGED-DOOR F04	
D05	1	2668 R	POCKET-DOOR F04	
D06	4	2668 R IN	HINGED-DOOR F04	
D07	1	2668 R	POCKET-DOOR F04	
D08	1	2668 R EX	EXT. HINGED-DOOR E12	
D09	1	4068 L/R IN	DOUBLE HINGED-DOOR F04	
D10	1	5680 L/R EX	EXT. DOUBLE HINGED-DOOR E21	
D11	1	6080 L/R EX	EXT. DOUBLE HINGED-GLASS PANEL	

WINDOW SCHEDULE				
NUMBER	QTY	SIZE	DESCRIPTION	COMMENTS
W01	2	2030DH	DOUBLE HUNG	
W02	1	2040DH	DOUBLE HUNG	
W03	7	3050DH	DOUBLE HUNG	
W04	2	3060DH	DOUBLE HUNG	
W05	1	4040FX	FIXED GLASS	
W06	2	6260	MULLED UNIT	

SCHEDULES
1/4 IN = 1 FT

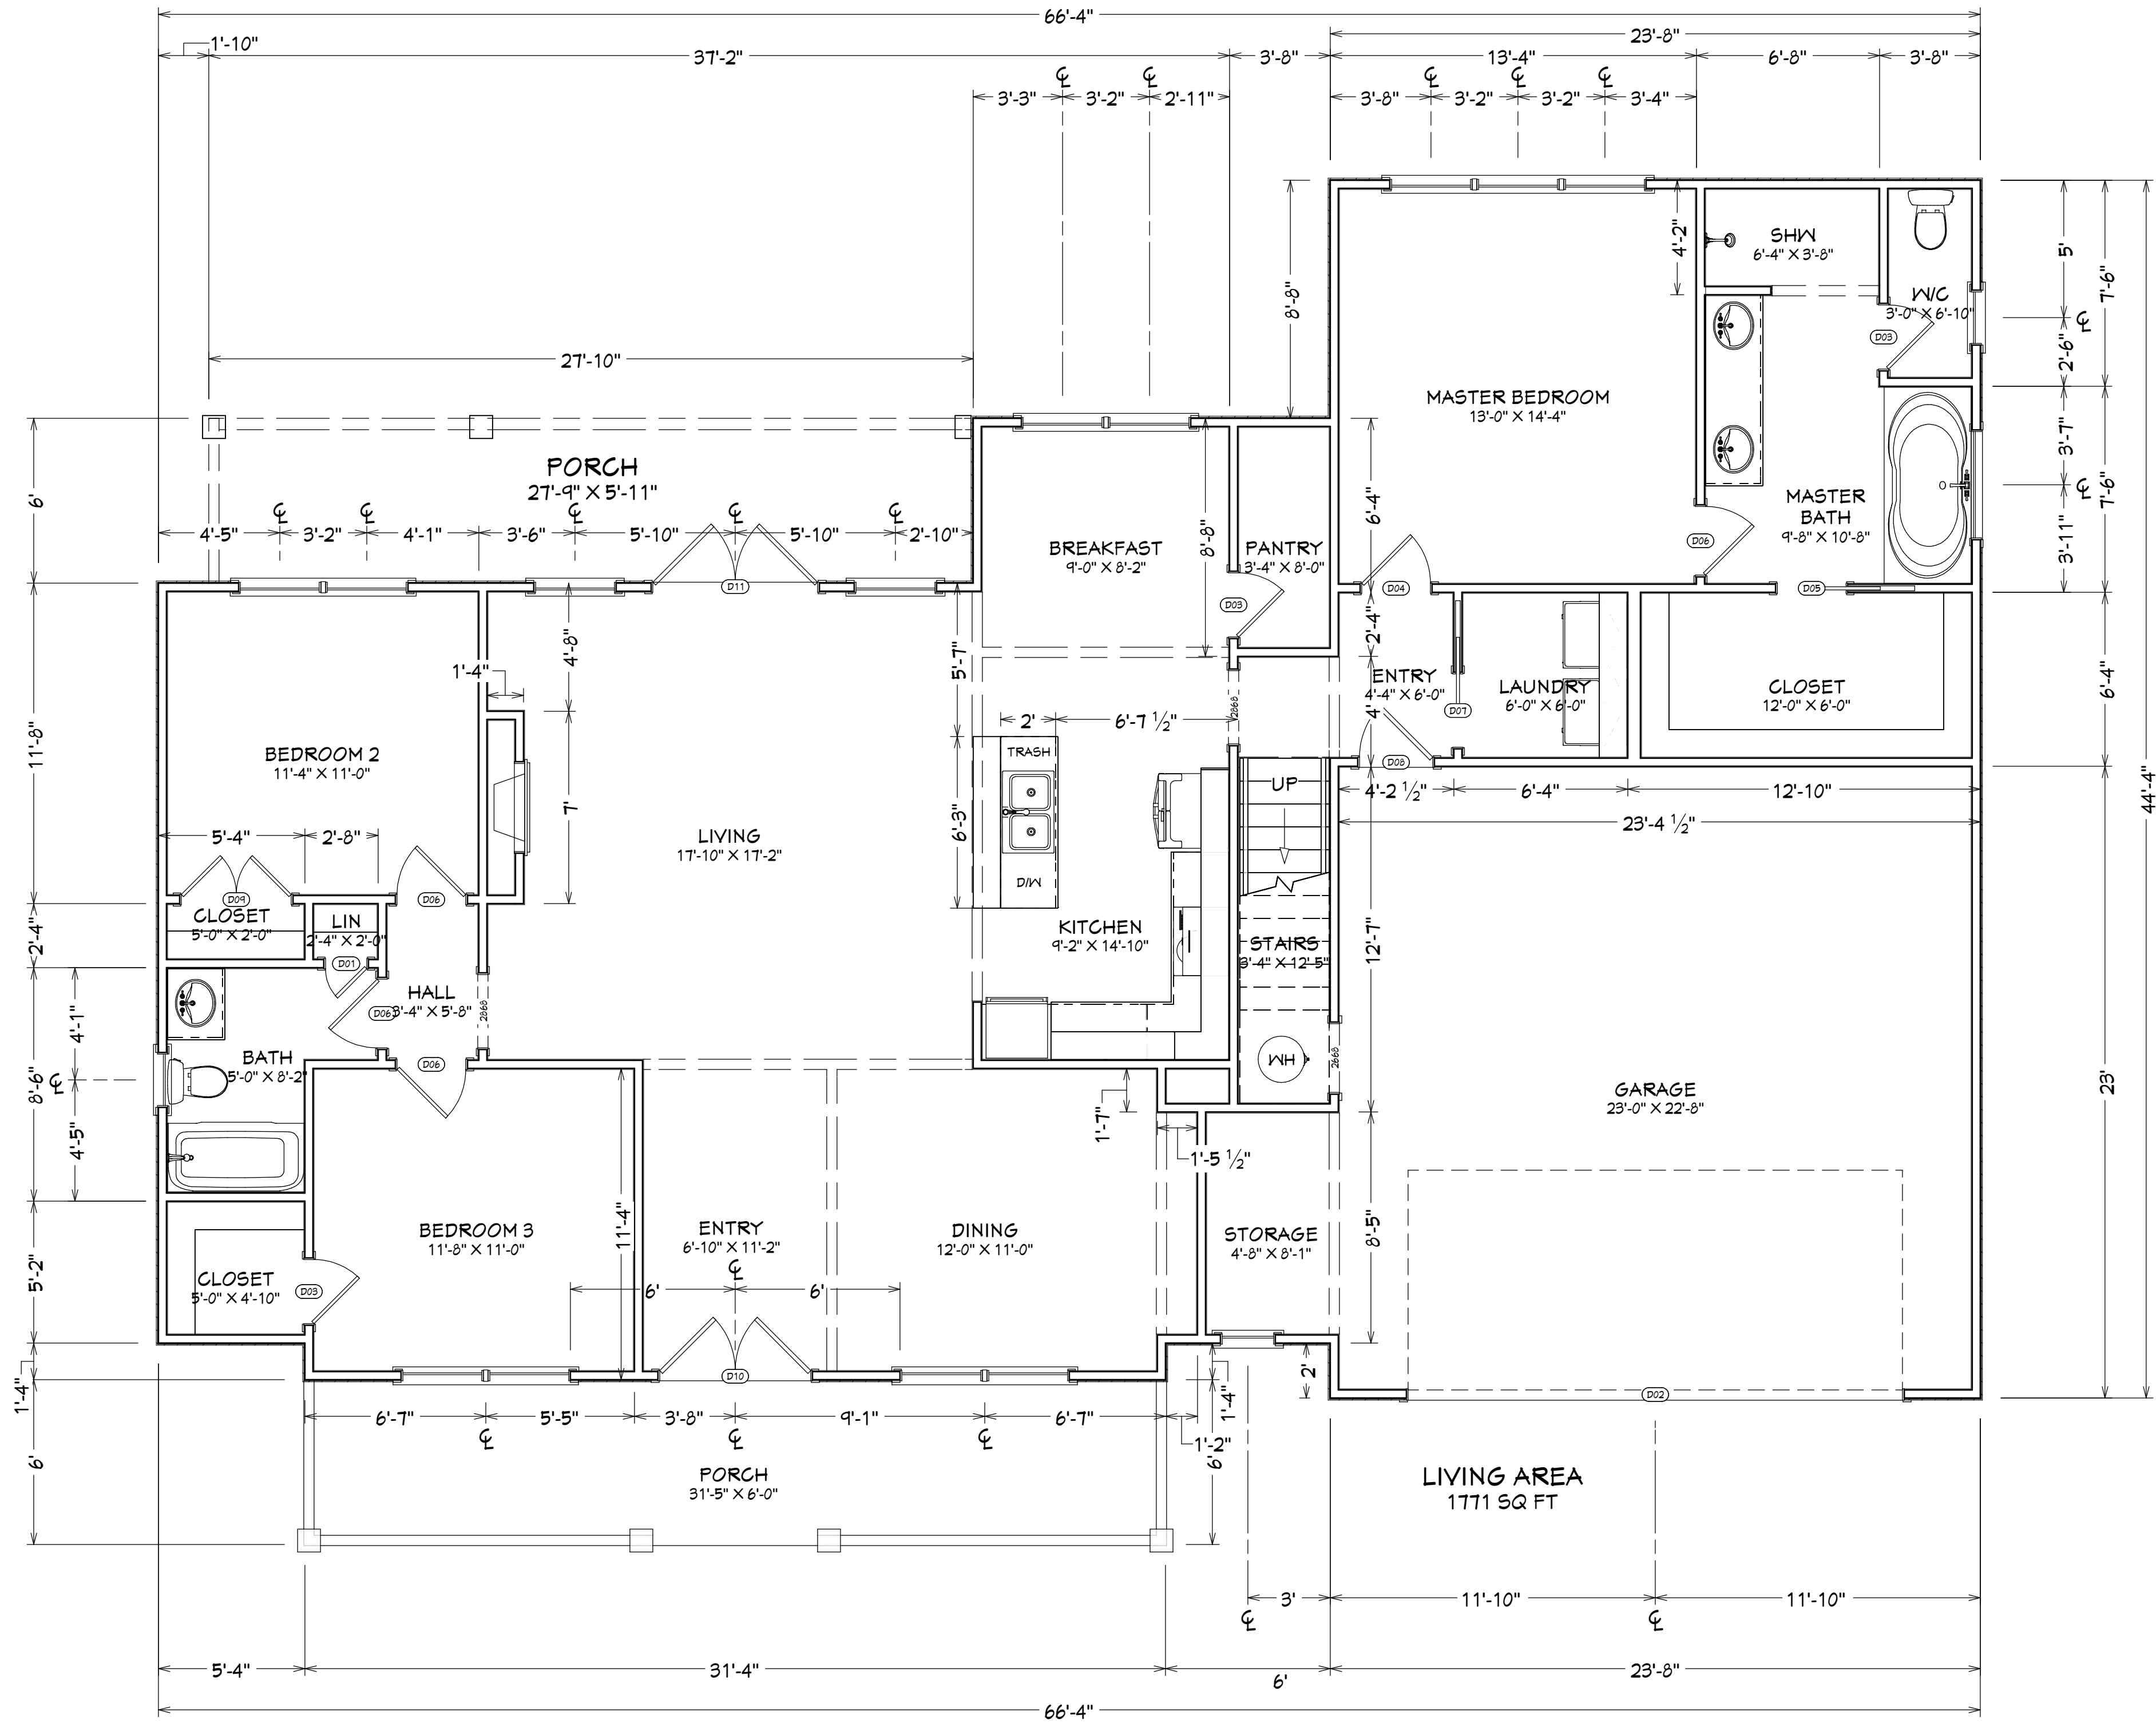

1ST FLOOR
1/4 IN = 1 FT

REVISION TABLE		DESCRIPTION
NUMBER	DATE	

GENERAL NOTES:
1. CONTRACTOR TO VERIFY DIMENSIONS PRIOR TO STARTING ANY CONSTRUCTION.
2. ALL WORK TO COMPLY WITH ALL STATE, LOCAL AND INTERNATIONAL BUILDING CODES.
3. CONTRACTOR IS RESPONSIBLE FOR ALL STRUCTURAL CALCULATIONS.
4. VERIFY ELECTRICAL & PLUMBING REQUIREMENTS WITH G.C. PRIOR TO STARTING ANY CONSTRUCTION.


Lake Martin 01
FLOOR PLAN

DRAWINGS PROVIDED BY:

DATE:
10/27/2025

SCALE:

SHEET:
A-1

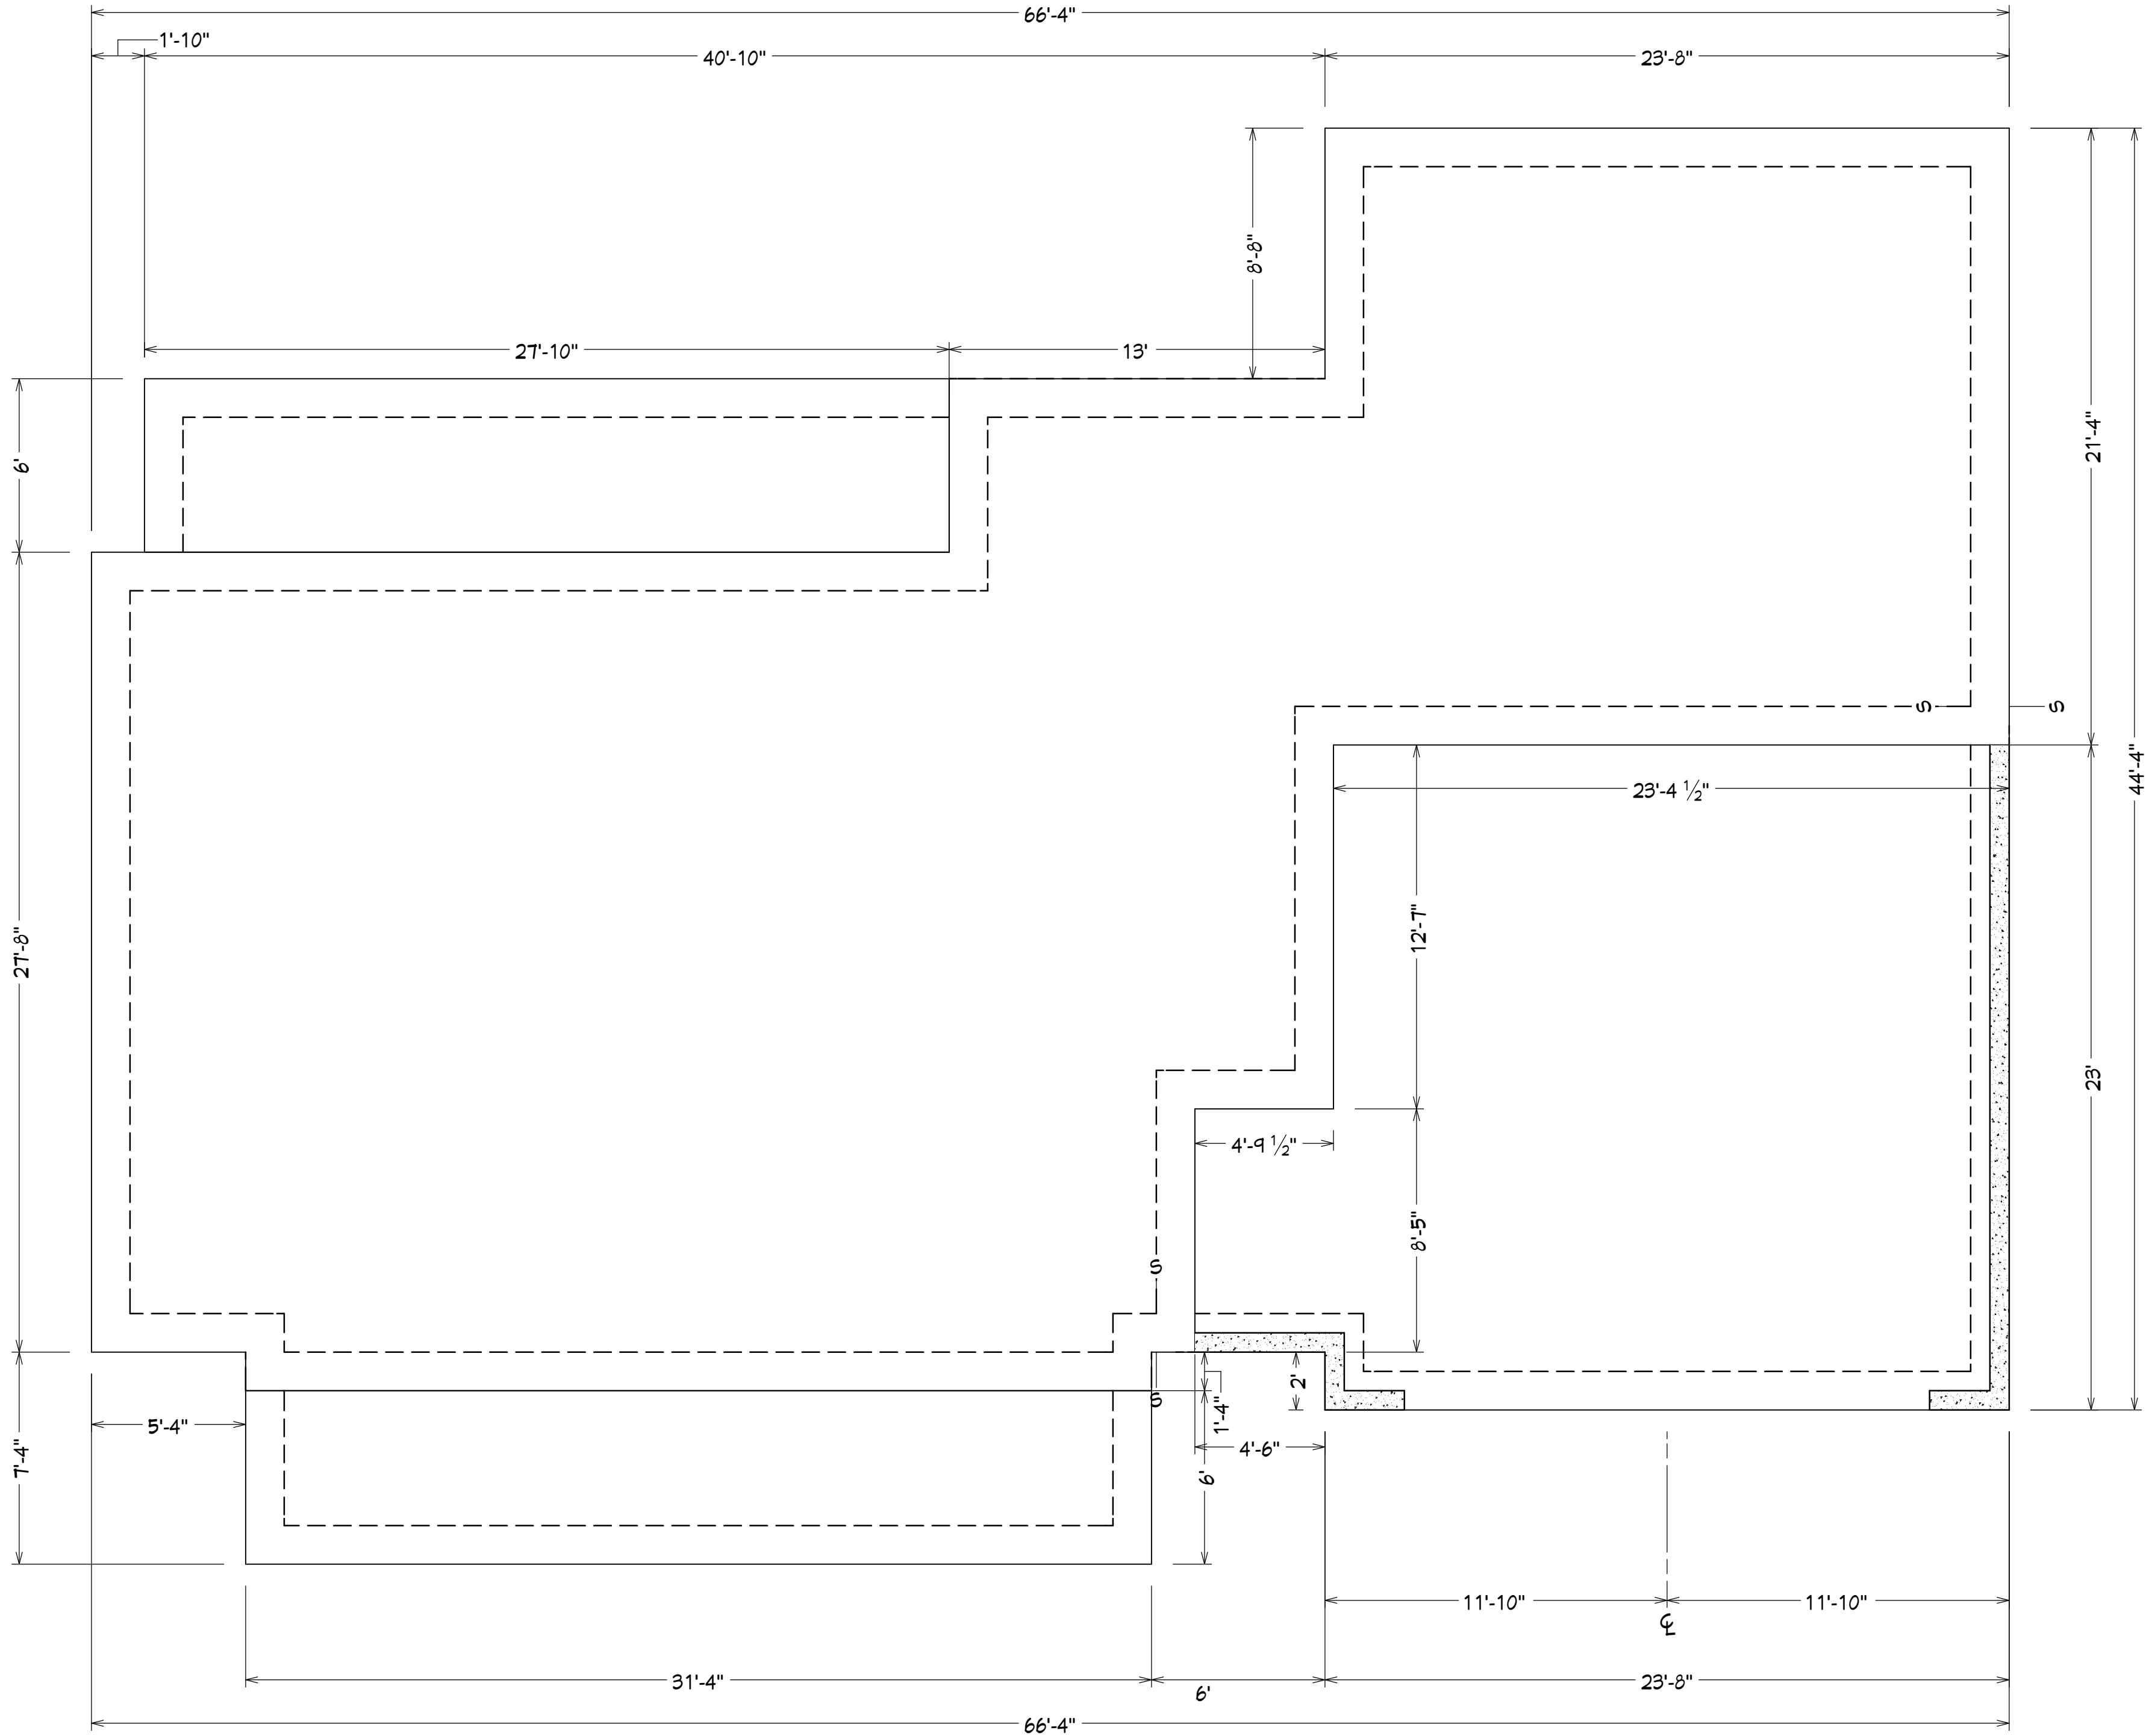

FOUNDATION
1/4 IN = 1 FT

--

REVISION TABLE	
NUMBER	DATE

GENERAL NOTES:
1. CONTRACTOR TO VERIFY DIMENSIONS PRIOR TO STARTING ANY CONSTRUCTION.
2. ALL WORK TO COMPLY WITH ALL STATE, LOCAL AND INTERNATIONAL BUILDING CODES.
3. CONTRACTOR IS RESPONSIBLE FOR ALL STRUCTURAL CALCULATIONS.
4. VERIFY ELECTRICAL & PLUMBING REQUIREMENTS WITH G.C. PRIOR TO STARTING ANY CONSTRUCTION.

Lake Martin 01
FOUNDATION PLAN

DRAWINGS PROVIDED BY:

DATE:
10/27/2025

SCALE:

SHEET:
A-2