



ROOM FINISH SCHEDULE		
ROOM NAME	AREA, INTERIOR (SQ FT)	CEILING HEIGHT
BATH	38	10'4 1/8"
BEDROOM 2	130	10'4 1/8"
BEDROOM 3	130	10'4 1/8"
CL 4	6	10'4 1/8"
CLOSET 2	22	10'4 1/8"
CLOSET 3	28	10'4 1/8"
DINING	11'4	10'4 1/8"
HALL 1	43	10'4 1/8"
HALL 2	27	10'4 1/8"
KITCHEN	12'4	10'4 1/8"
LAUNDRY	60	10'4 1/8"
LIVING	317	
LIN	5	10'4 1/8"
MASTER BATH	92	10'4 1/8"
MASTER BEDROOM	208	10'4 1/8"
MASTER CLOSET	84	10'4 1/8"
W/C	30	10'4 1/8"
FRONT PORCH	17'4	11'0 1/8"
REAR PORCH	147	11'0 1/8"
GARAGE	461	11'1 1/8"

ROOM SCHEDULE

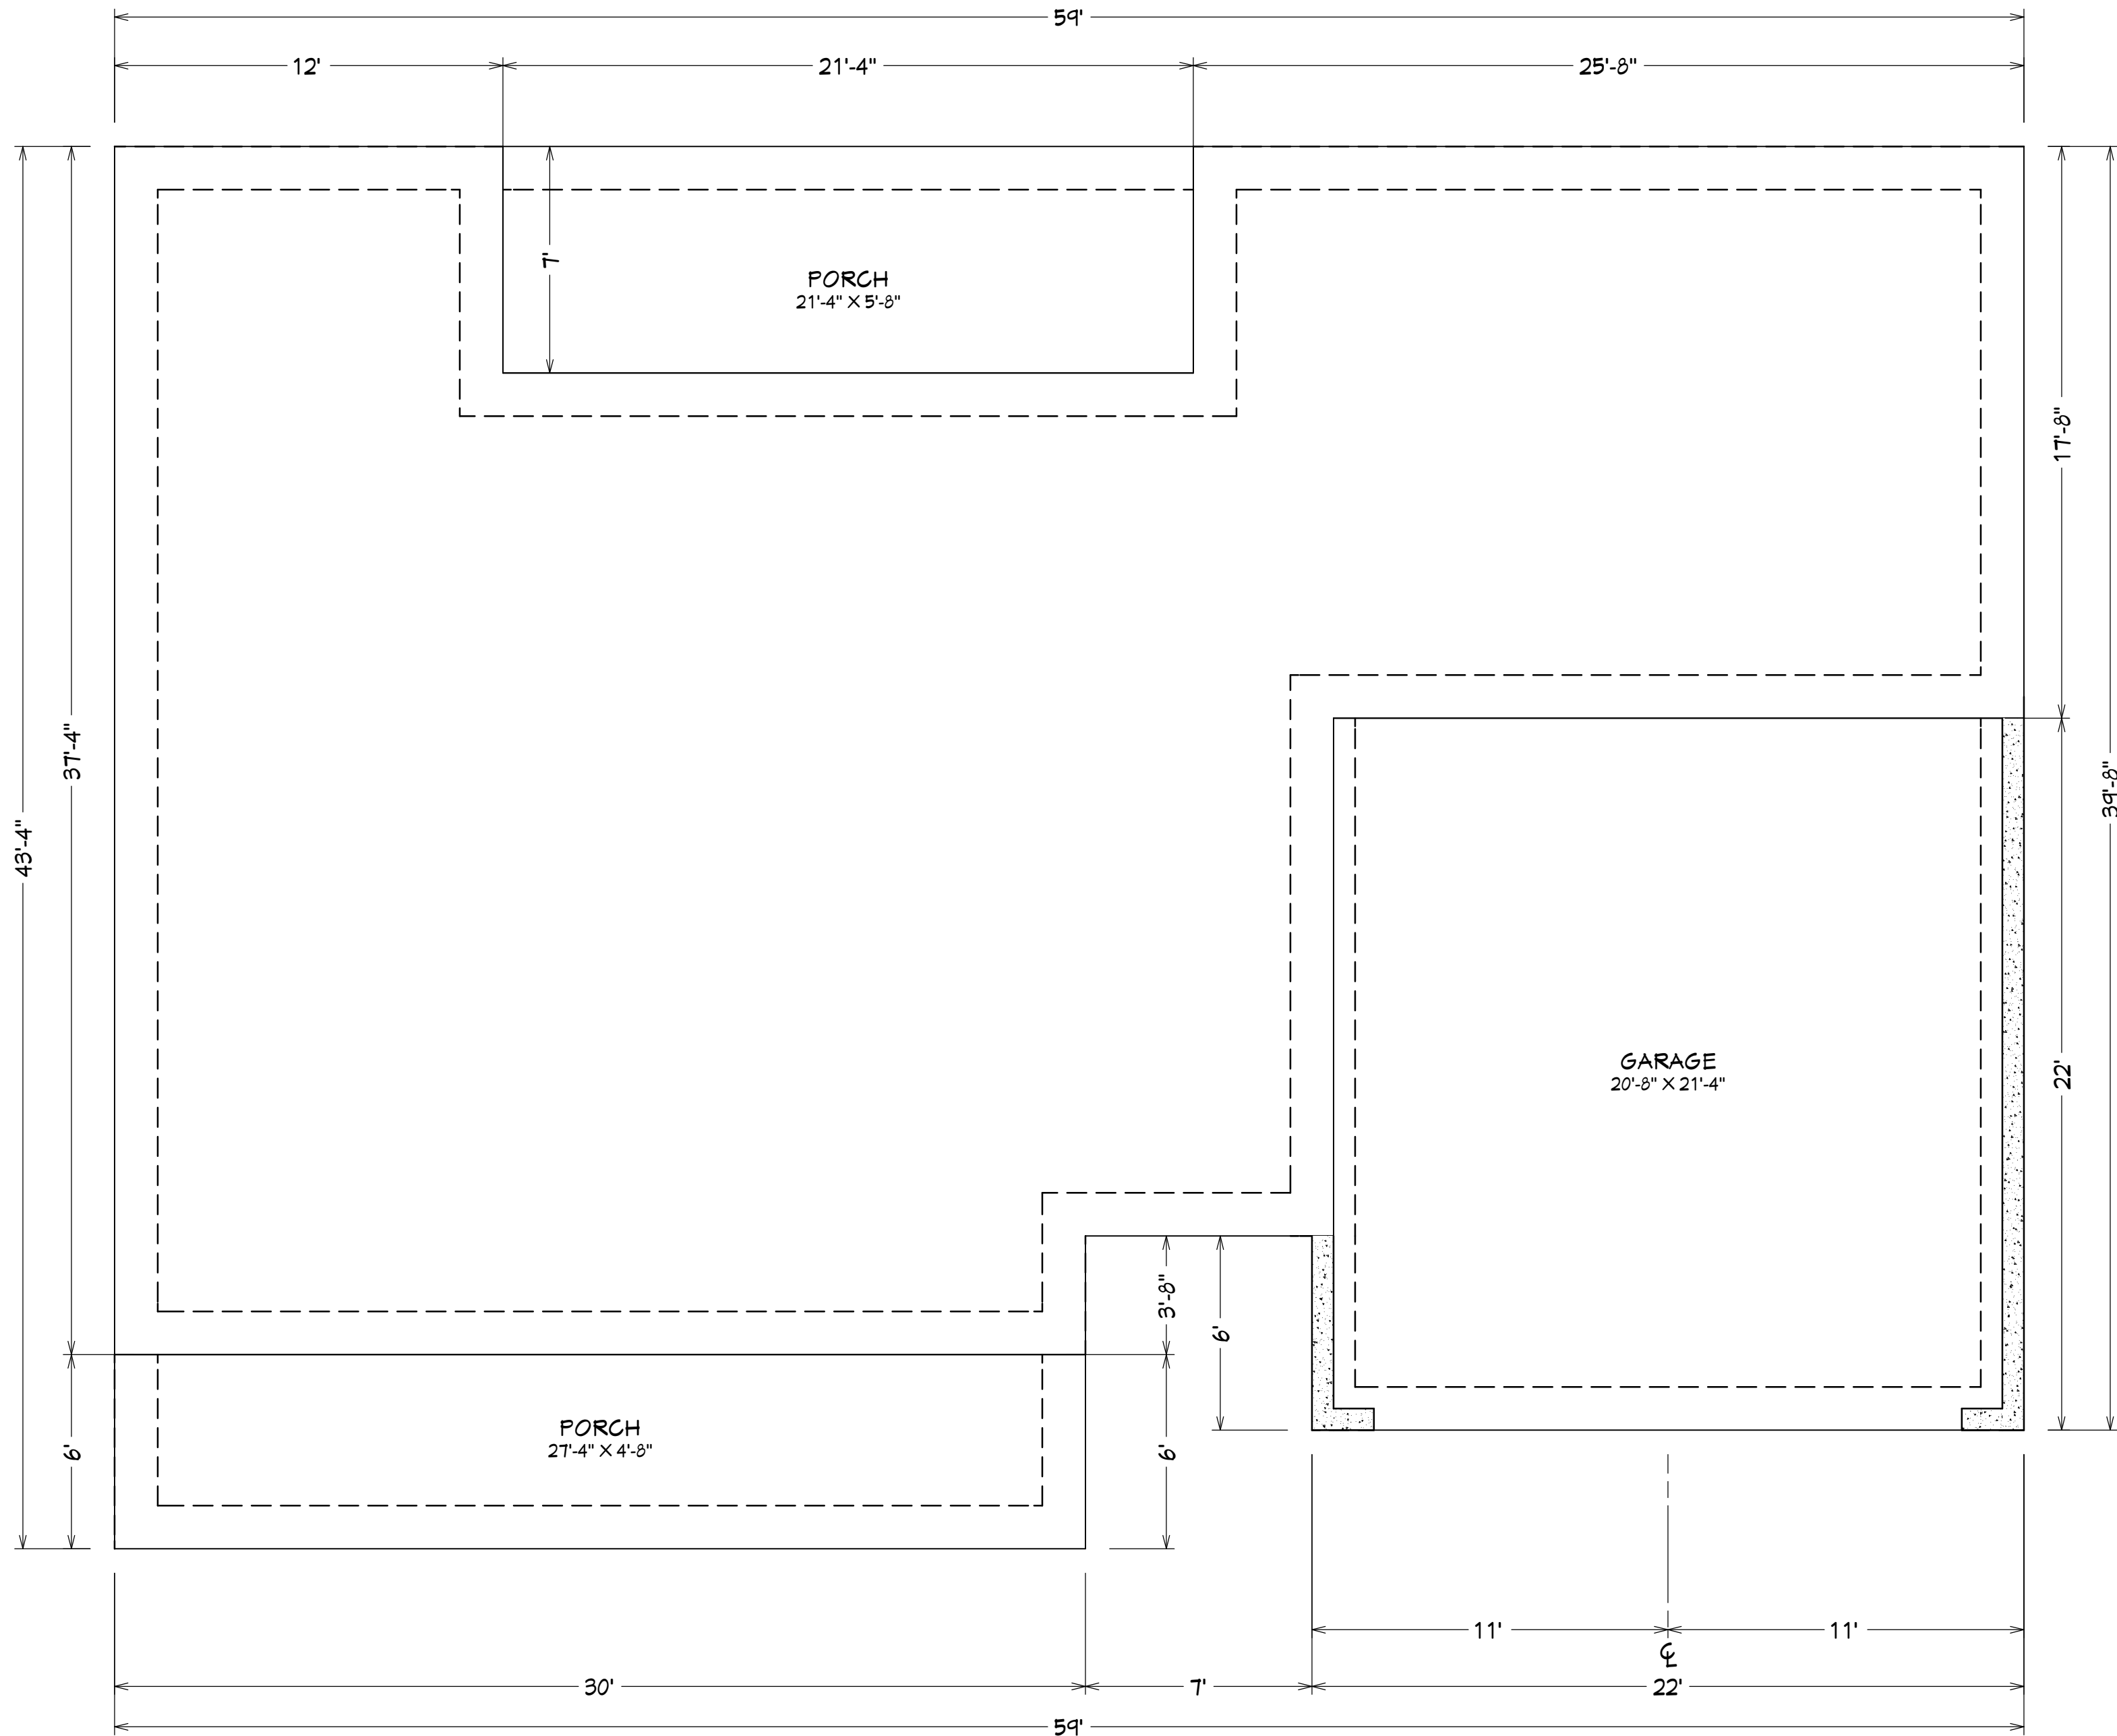

FOUNDATION
1/4 IN = 1 FT

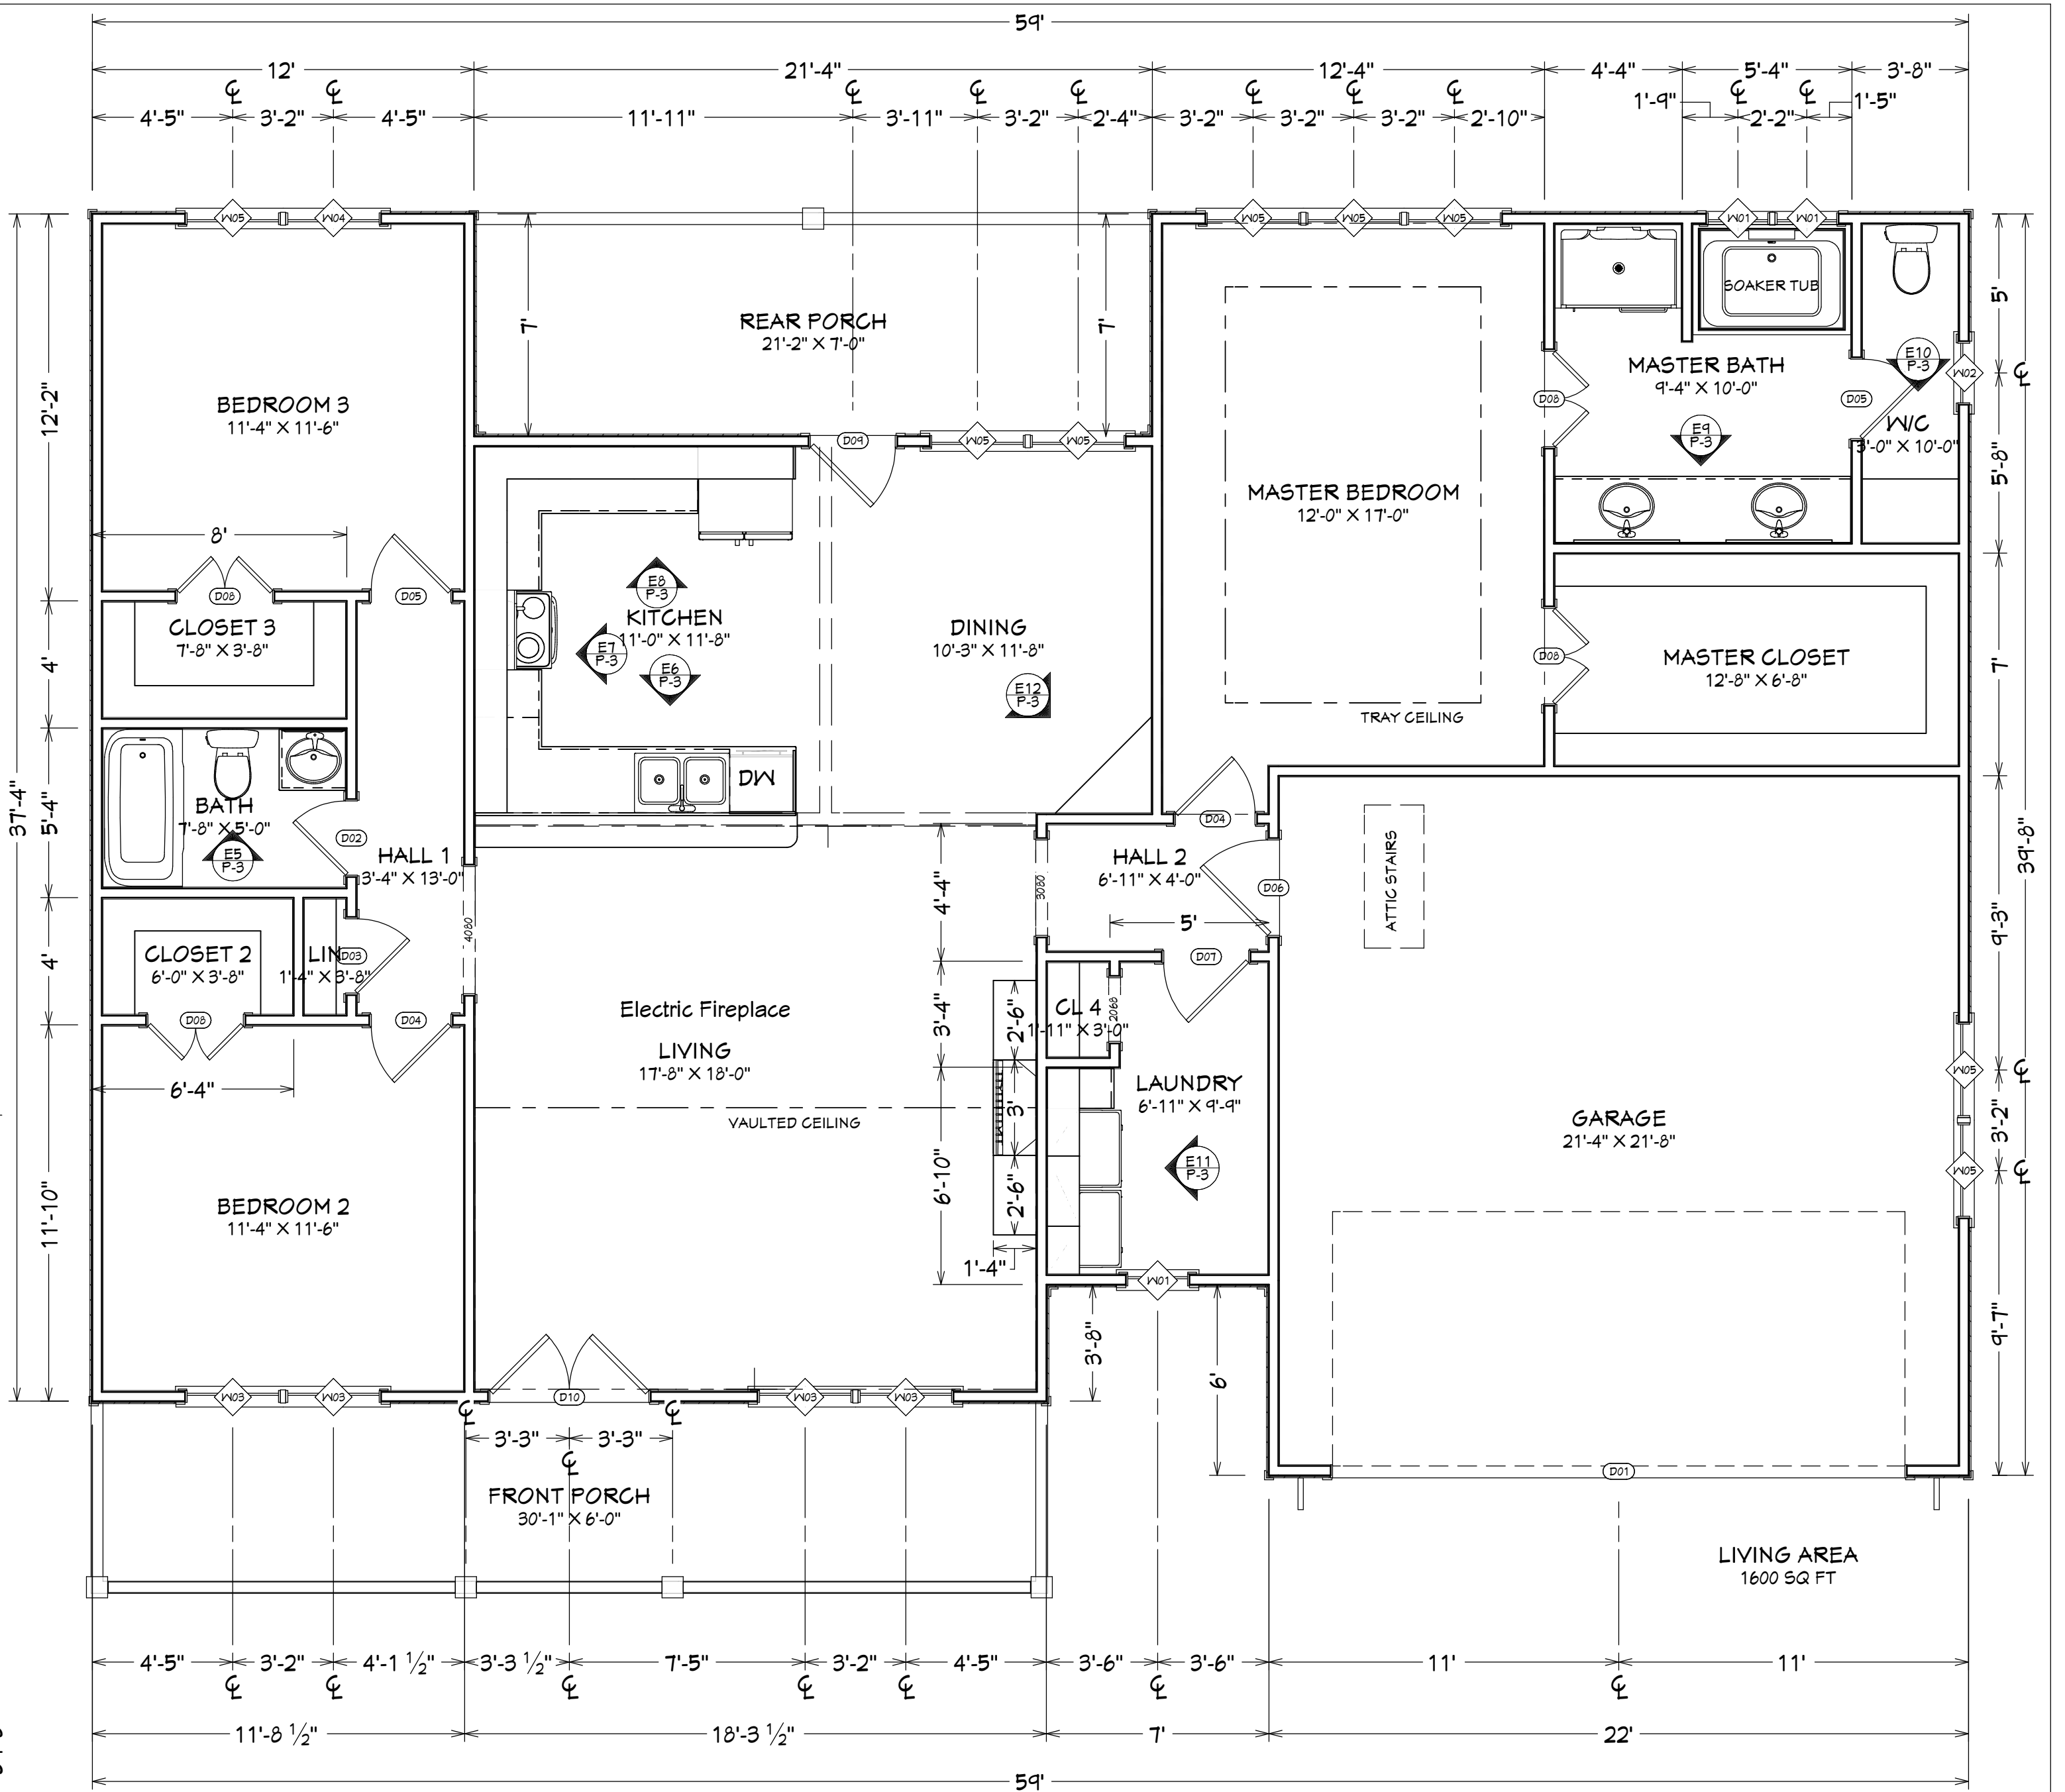

1ST FLOOR
1/4 IN = 1 FT

DOOR SCHEDULE				
NUMBER	QTY	SIZE	DESCRIPTION	COMMENTS
D01	1	18080	GARAGE-GARAGE DOOR CHD06	
D02	1	2468 L IN	HINGED-DOOR P04	
D03	1	2468 R IN	HINGED-DOOR P04	
D04	2	2668 L IN	HINGED-DOOR P04	
D05	2	2668 R IN	HINGED-DOOR P04	
D06	1	3068 L EX	EXT. HINGED-DOOR E12	
D07	1	2868 L IN	HINGED-DOOR P04	
D08	4	3068 L/R IN	DOUBLE HINGED-DOOR P04	
D09	1	2868 R EX	EXT. HINGED-GLASS PANEL	
D10	1	5068 L/R EX	EXT. DOUBLE HINGED-DOOR E15	

WINDOW SCHEDULE				
NUMBER	QTY	SIZE	FLOOR DESCRIPTION	COMMENTS
W01	3	2040SH	1 SINGLE HUNG	
W02	1	2030SH	1 SINGLE HUNG	
W03	4	3060SH	1 SINGLE HUNG	
W04	1	3050SH	1 SINGLE HUNG	
W05	8	3050SH	1 SINGLE HUNG	
W06	1	2036SH	2 SINGLE HUNG	
W07	2	1630FX	2 FIXED GLASS	

DOORS/WINDOWS

REVISION TABLE

NUMBER	DATE	REVISION BY	DESCRIPTION

GENERAL NOTES:

1. CONTRACTOR TO VERIFY DIMENSIONS PRIOR TO STARTING ANY CONSTRUCTION.
2. ALL WORK TO COMPLY WITH ALL STATE, LOCAL AND NATIONAL BUILDING CODES.
3. CONTRACTOR IS RESPONSIBLE FOR ALL STRUCTURAL CALCULATIONS.
4. VERIFY ELECTRICAL & PLUMBING REQUIREMENTS WITH B.C. PRIOR TO STARTING ANY CONSTRUCTION.

Drawings Provided By:

P5H
paul@etravelandtime.com

DATE:



7/20/2026

SCALE:

SHEET:

P-1

Stillwaters Dr.
Floorplan/Foundation/
Schedules

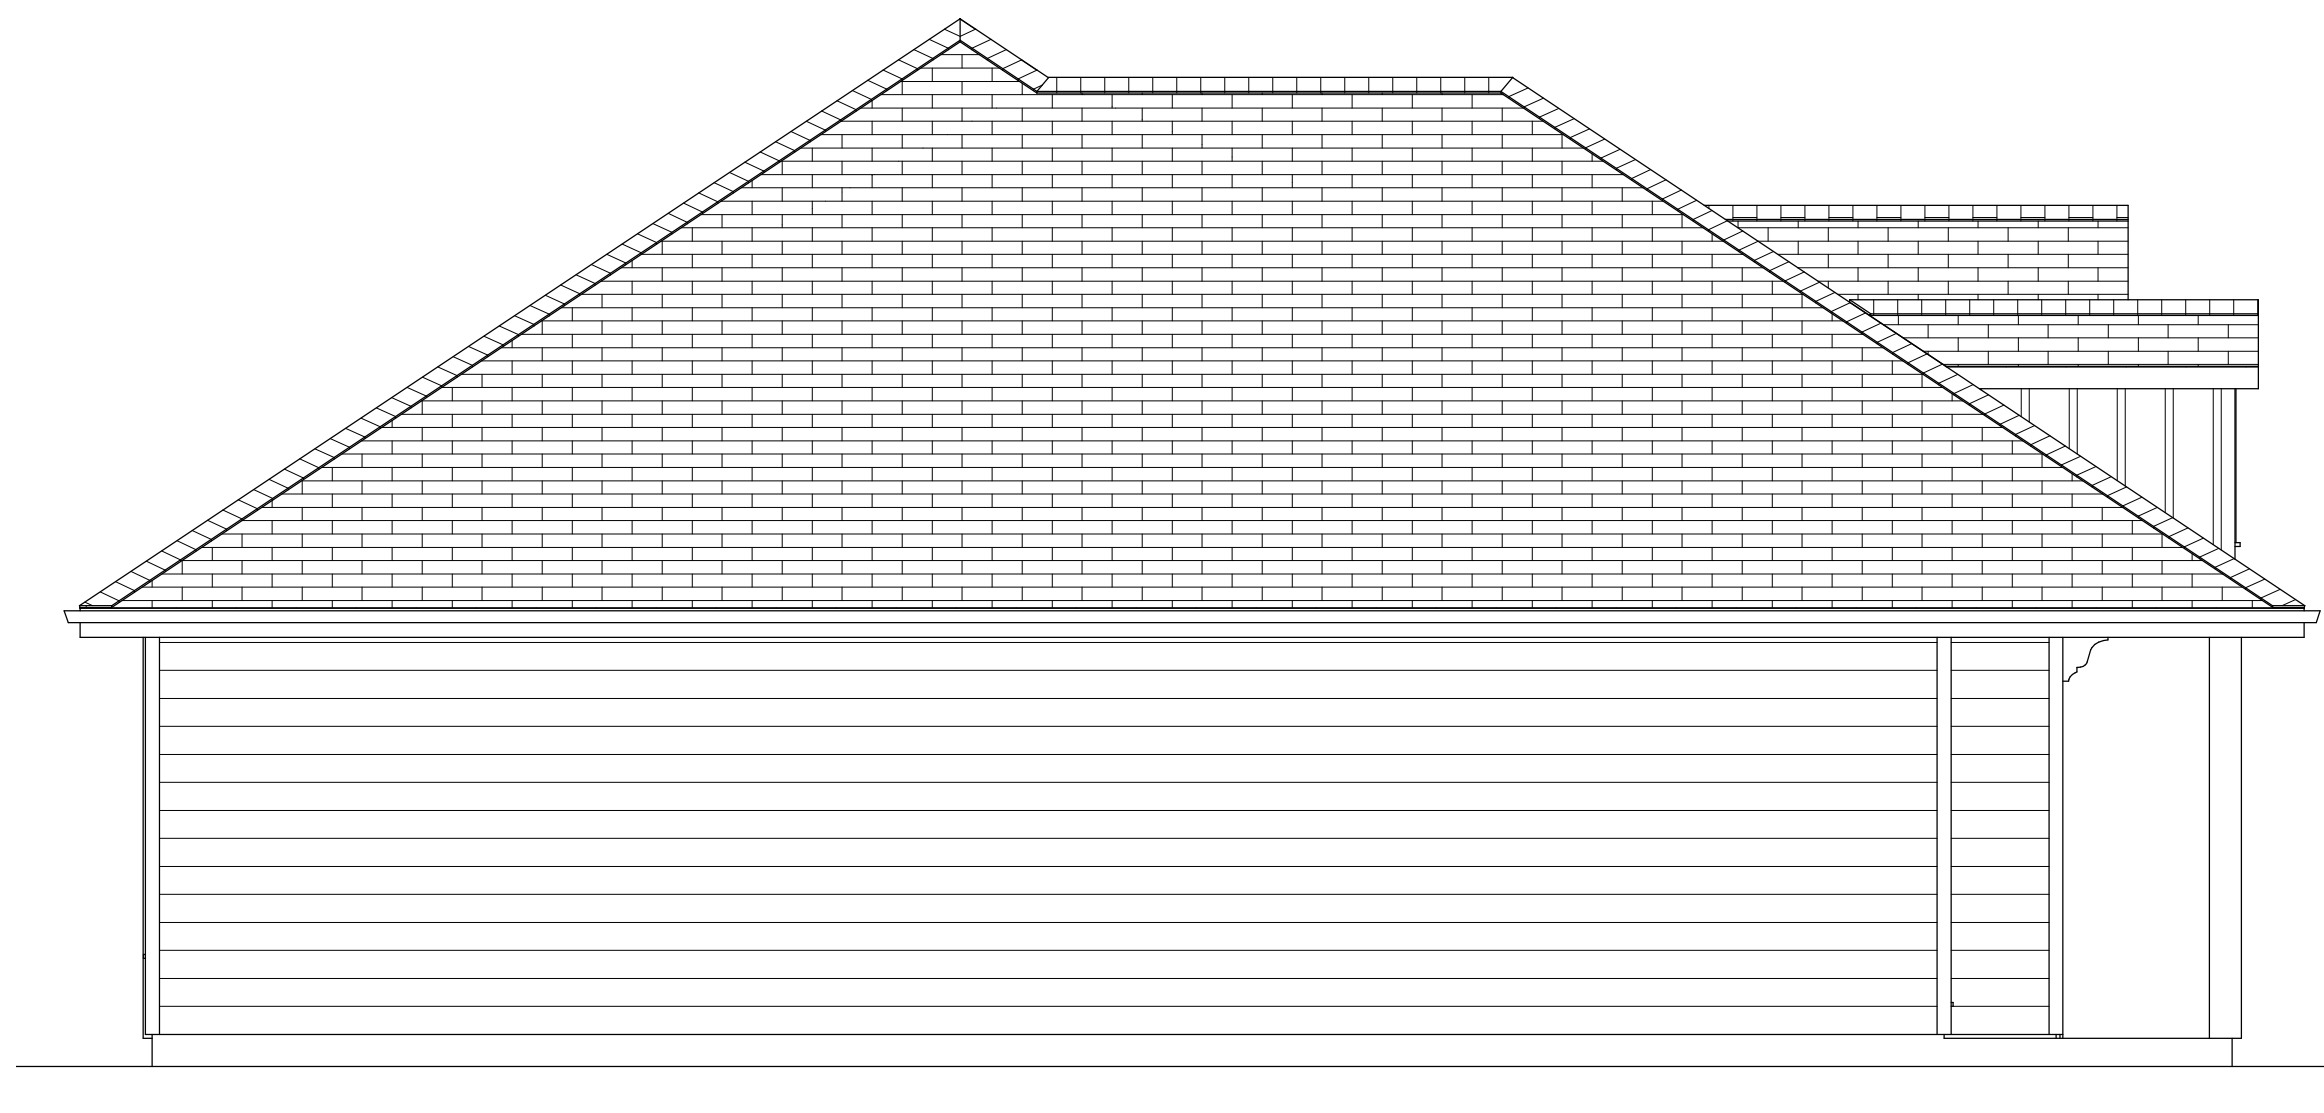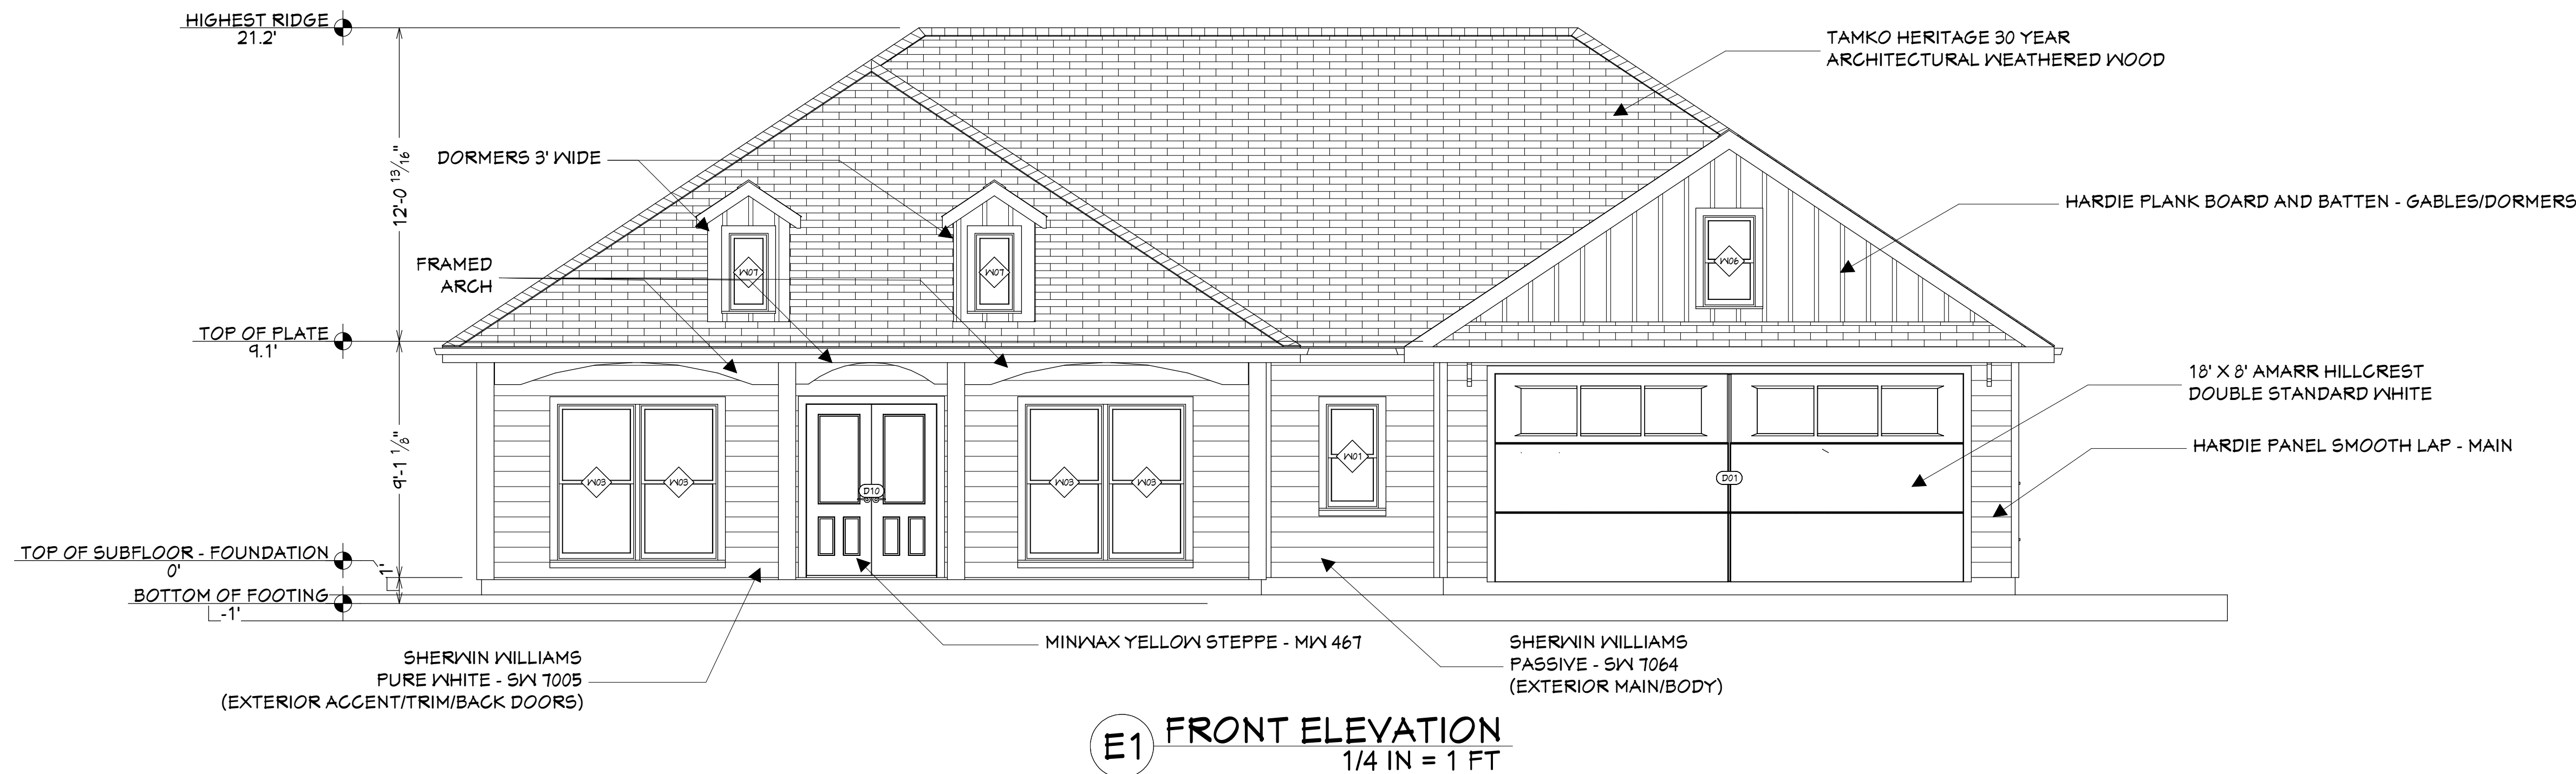

E2 LEFT ELEVATION
1/4 IN = 1 FT



E4 ELEVATION 2
1/4 IN = 1 FT



E3 ELEVATION 1
1/4 IN = 1 FT

GENERAL NOTES:
1. CONTRACTOR TO VERIFY DIMENSIONS PRIOR TO STARTING ANY CONSTRUCTION.
2. ALL WORK TO COMPLY WITH ALL STATE, LOCAL AND NATIONAL BUILDING CODES.
3. CONTRACTOR IS RESPONSIBLE FOR ALL STRUCTURAL CALCULATIONS.
4. VERIFY ELECTRICAL & PLUMBING REQUIREMENTS WITH S.C. PRIOR TO STARTING ANY CONSTRUCTION.

Stillwaters Dr.
Elevations


DRAWINGS PROVIDED BY:
P5H
paul@etravelandtime.com

DATE:
7/20/2026


SCALE:

SHEET:
P-2


REVISION TABLE		DESCRIPTION
NUMBER	DATE	REVISION BY

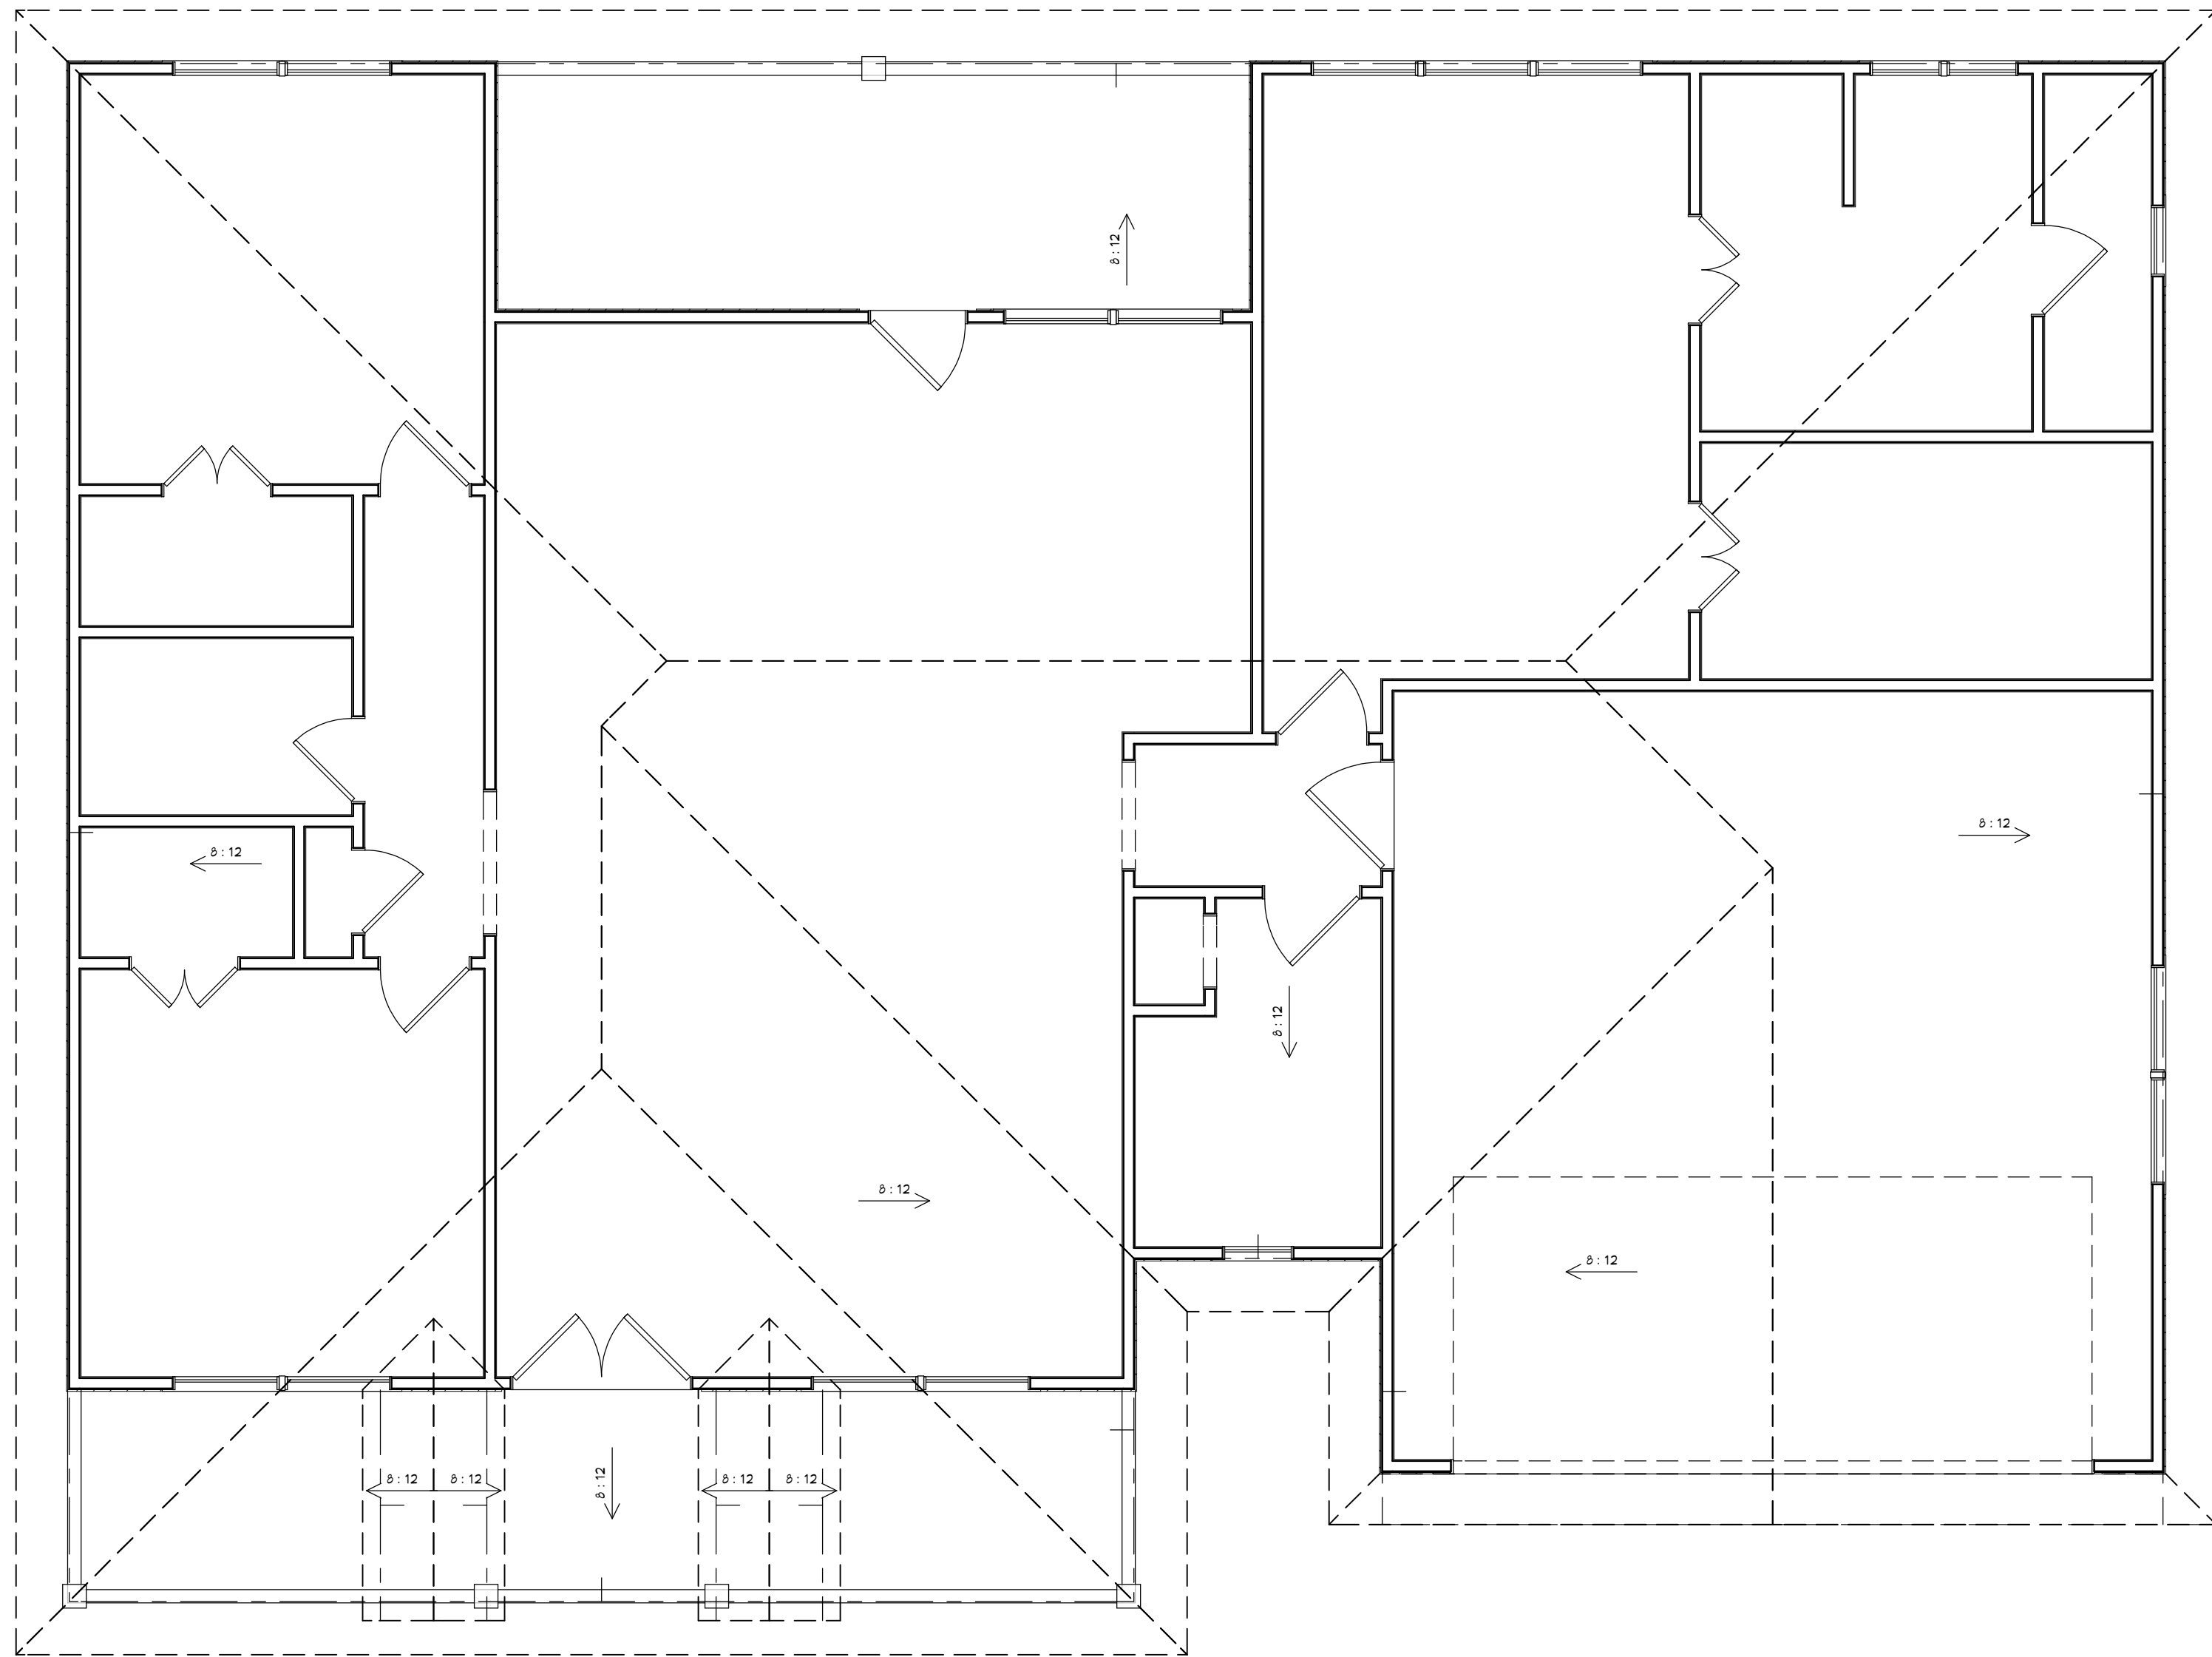


ROOF PLAN VIEW
1/4 IN = 1 FT

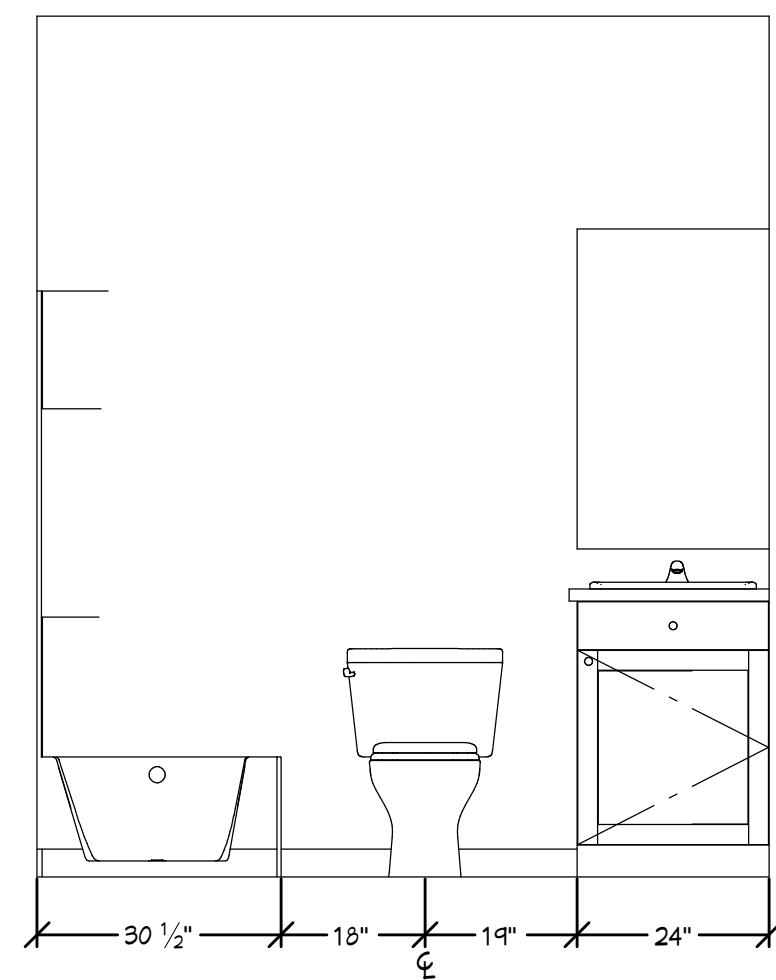


E5 ELEVATION 3
1/2 IN = 1 FT

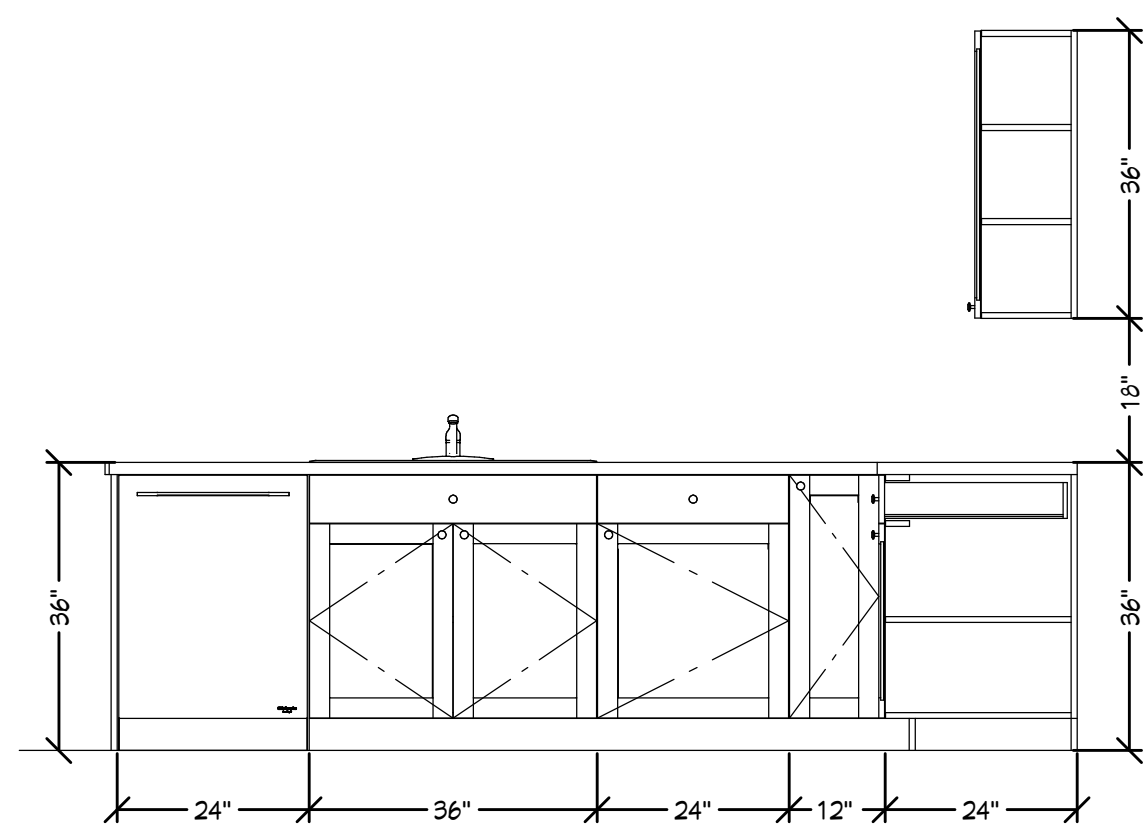


E6 ELEVATION 4
1/2 IN = 1 FT

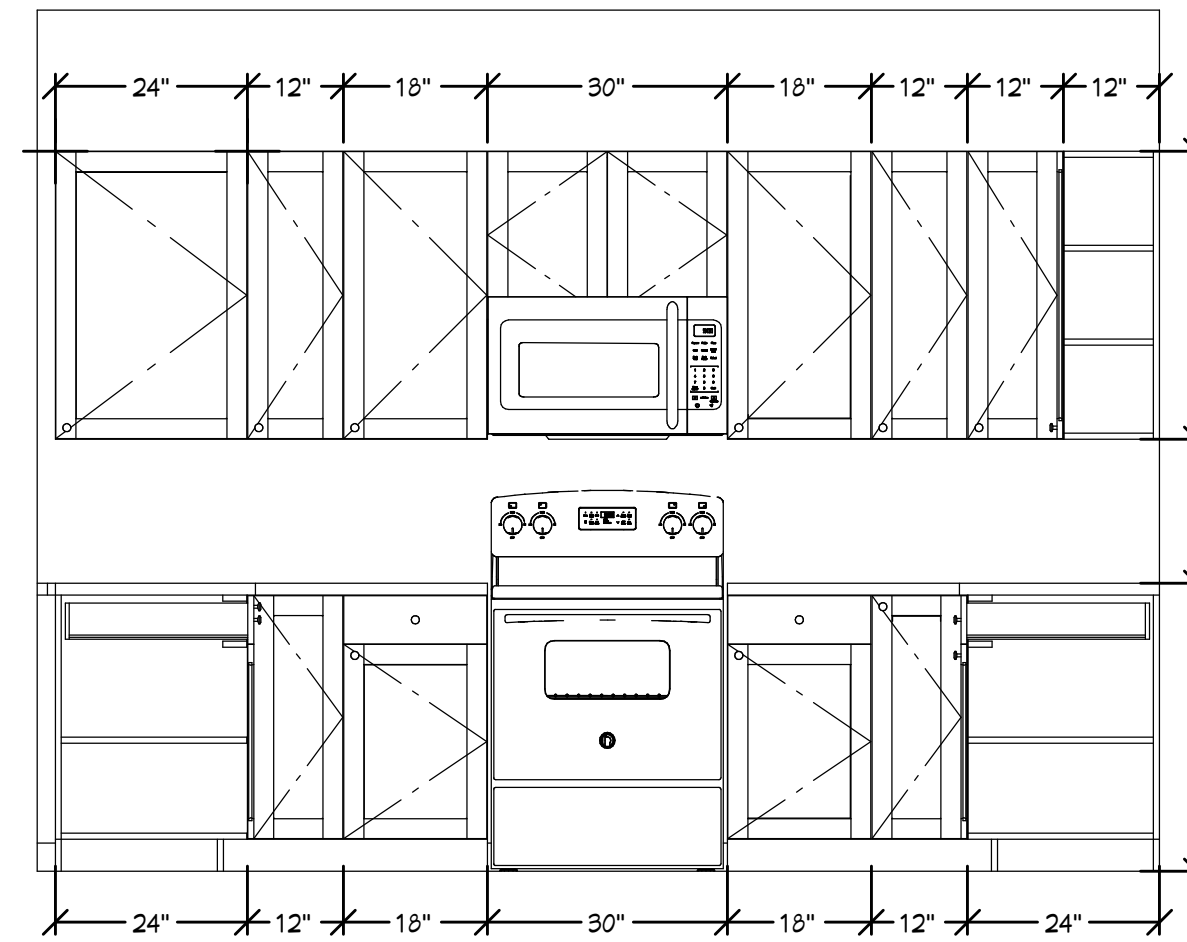


E7 ELEVATION 5
1/2 IN = 1 FT

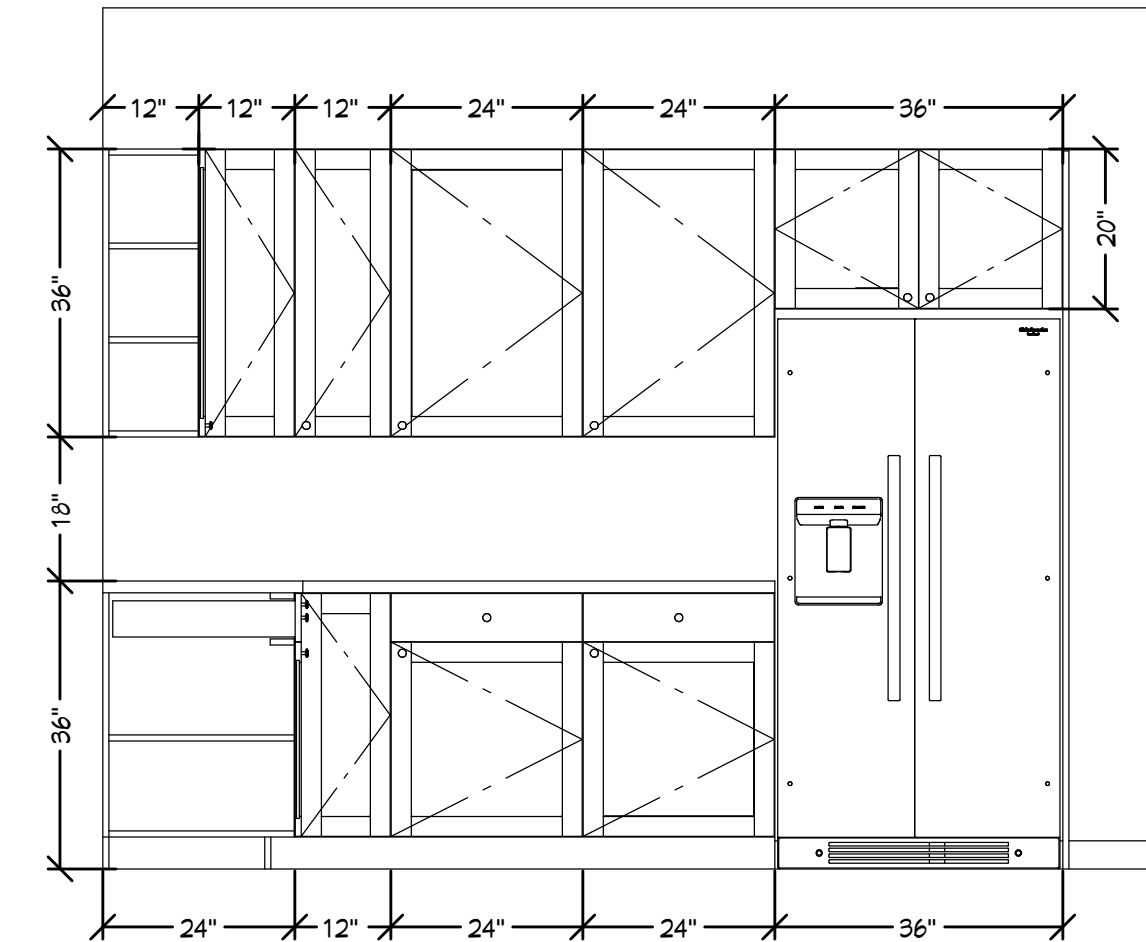


E8 ELEVATION 6
1/2 IN = 1 FT

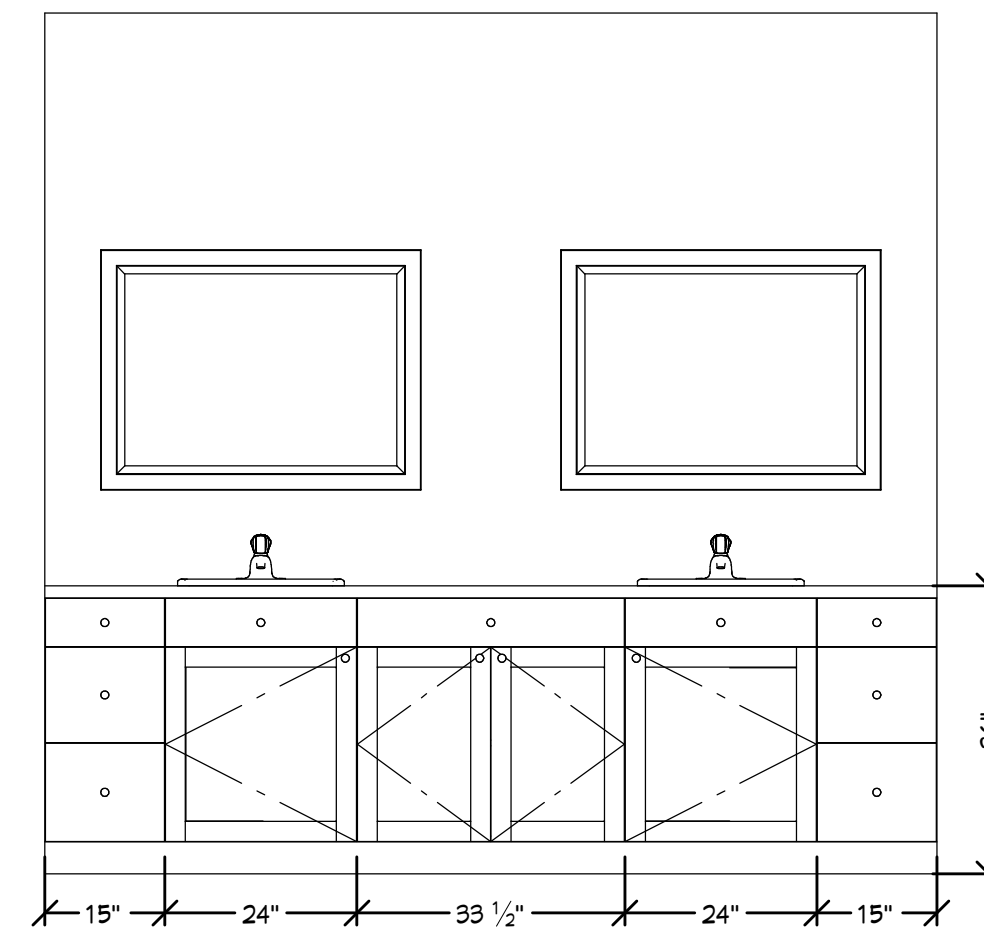


E9 ELEVATION 7
1/2 IN = 1 FT

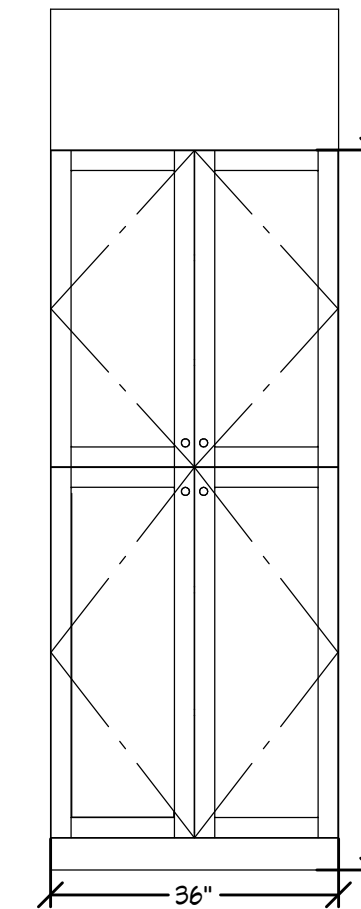

E10 ELEVATION 8
1/2 IN = 1 FT

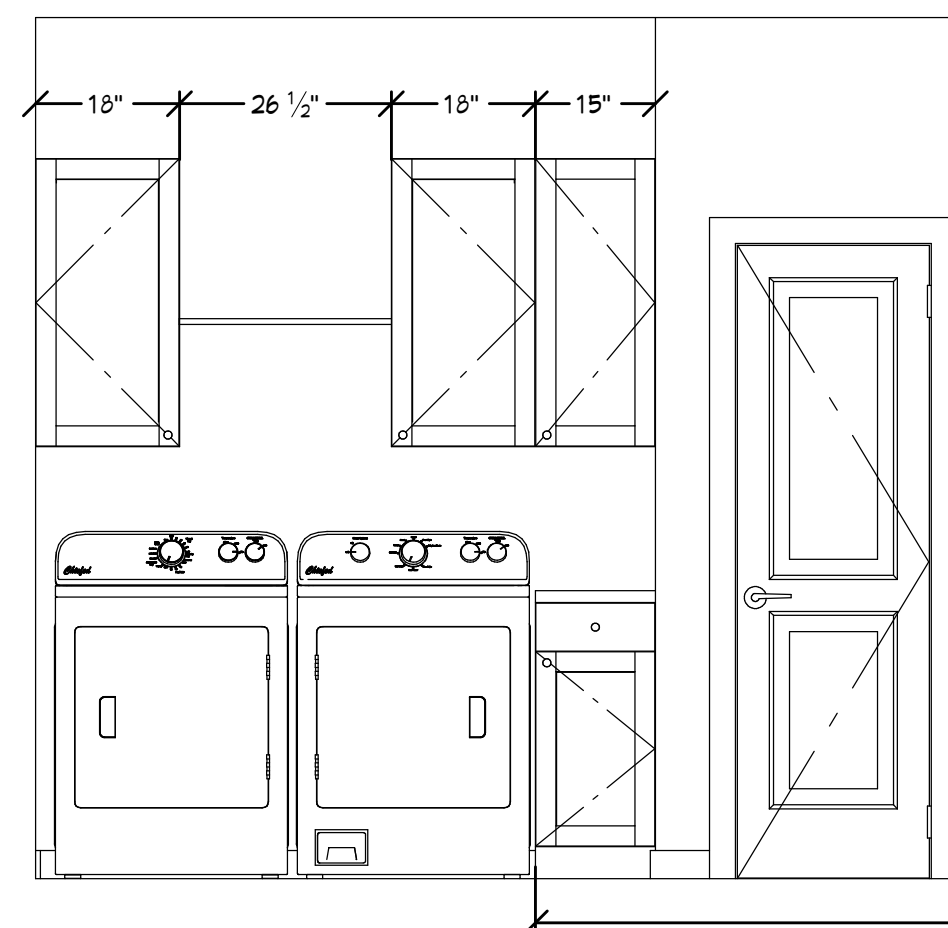

E11 ELEVATION 9
1/2 IN = 1 FT

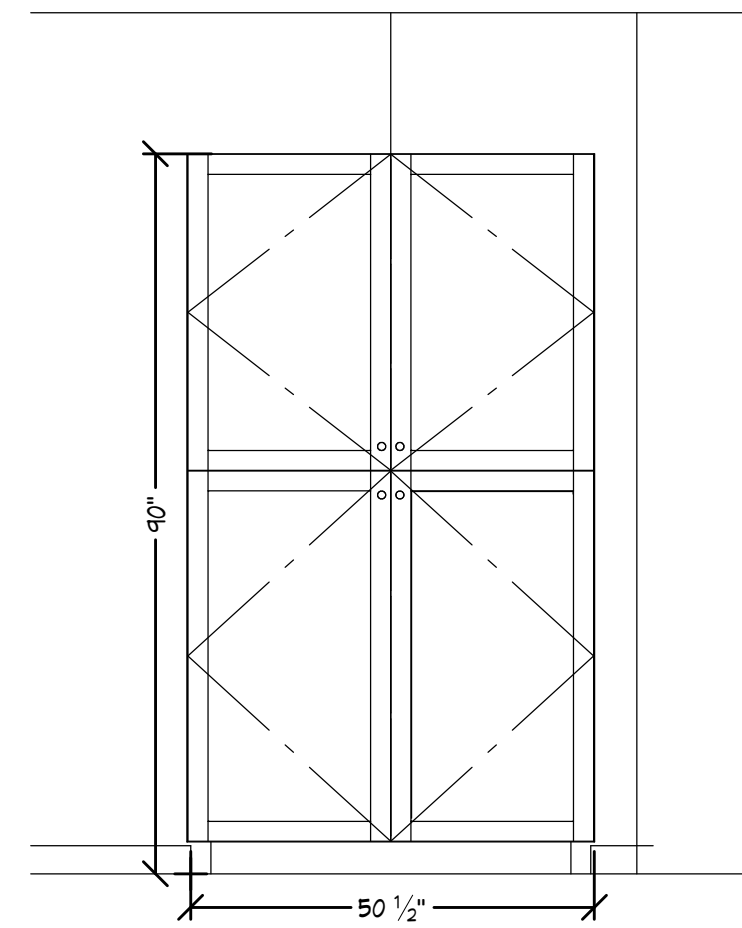

E12 ELEVATION 10
1/2 IN = 1 FT

FIELD VERIFY ALL
CABINET DIMENSIONS

GENERAL NOTES:
1. CONTRACTOR TO VERIFY DIMENSIONS PRIOR TO STARTING ANY CONSTRUCTION.
2. ALL WORK TO COMPLY WITH ALL STATE, LOCAL AND NATIONAL BUILDING CODES.
3. CONTRACTOR IS RESPONSIBLE FOR ALL STRUCTURAL CALCULATIONS.
4. VERIFY ELECTRICAL & PLUMBING REQUIREMENTS WITH S.C. PRIOR TO STARTING ANY CONSTRUCTION.

Stillwaters Dr.
Roof Plan / Cabinets

DRAWINGS PROVIDED BY:
P5H
paul@etravelandtime.com

DATE:
7/20/2026

SCALE:

SHEET:
P-3